



REVISIONS		
Rev.	Date	By

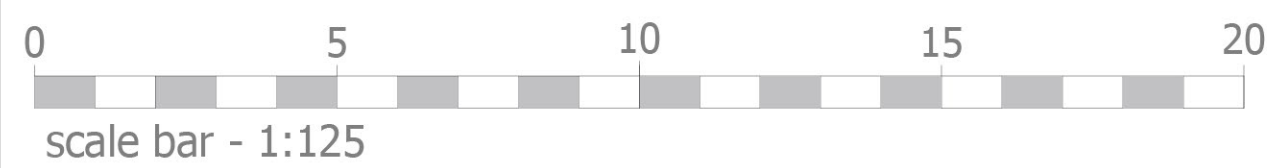

Queen Elizabeth Avenue Elevation



North Elevation

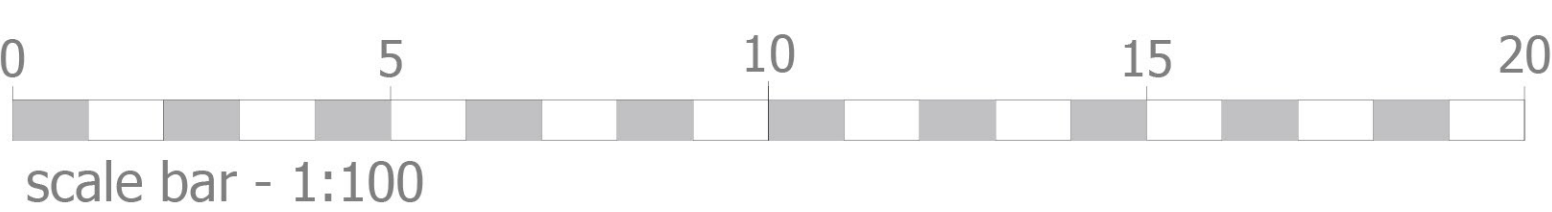

Materials Key

-  Marley Concrete Tile
-  Metal/Glass canopy
-  Weston Red Multi Brick
-  Re con Stone Heads and Banding
-  Ivory K-Rend Render
-  White UPVC windows, top or side hung

©CHURCHILL RETIREMENT LIVING

planning issues
TOWN PLANNING AND ARCHITECTURAL DESIGN

Rob Jackson RIBA
Design Director - South West
Churchill House * Parkside
Ringwood * Hampshire BH24 3SG
Telephone: (01425) 462372
Fax : (01425) 462101
E-mail: design@planningissues.co.uk

Client

Churchill
Retirement Living 

Project Title

Retirement Living Apartments
Southampton Road
Lymington

Drawing Title

PROPOSED ELEVATIONS 2

Scale	1:100 @ A1	Date	14/06/21
Drawn	MJS	Checked	-
Drawing No.	Rev.		

10109LY-PA08