



REVISIONS			
Rev.	Date	By	
A	08/07/21	MJS	Canopy - amends



South Elevation

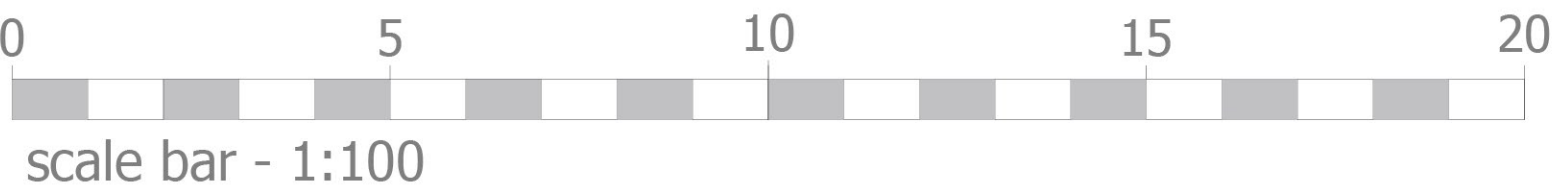

West Elevation

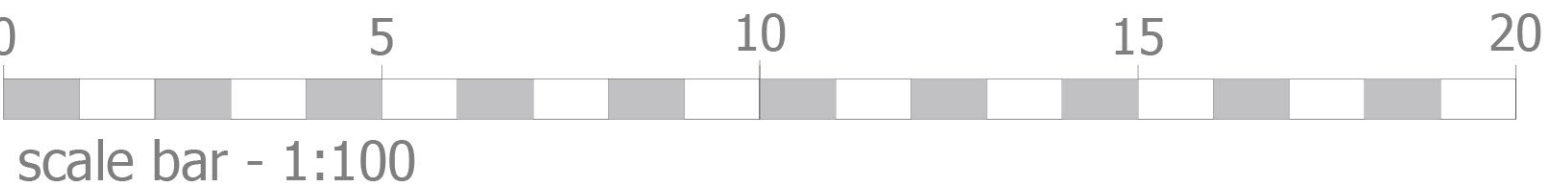

- Materials Key
- Marley Concrete Tile
 - Metal/Glass Balconies
 - Weston Red Multi Brick
 - Re con Stone Heads and Banding
 - Ivory K-Rend Render
 - White UPVC windows, side hung

©CHURCHILL RETIREMENT LIVING

planning issues
TOWN PLANNING AND ARCHITECTURAL DESIGN

Rob Jackson RIBA
Design Director - South West
Churchill House * Parkside
Ringwood * Hampshire BH24 3SG
Telephone: (01425) 462372
Fax : (01425) 462101
E-mail: design@planningissues.co.uk

Client

Churchill
Retirement Living

Project Title

Retirement Living Apartments
Southampton Road
Lymington

Drawing Title

PROPOSED ELEVATIONS 3

Scale	1:100 @ A1	Date	14/06/21
Drawn	MJS	Checked	-
Drawing No.	Rev.		

10109LY-PA09 A