


REVISIONS

Rev.	Date	By
A - Window amends	08/07/21	MJS
B - Window amends	15/07/21	MJS

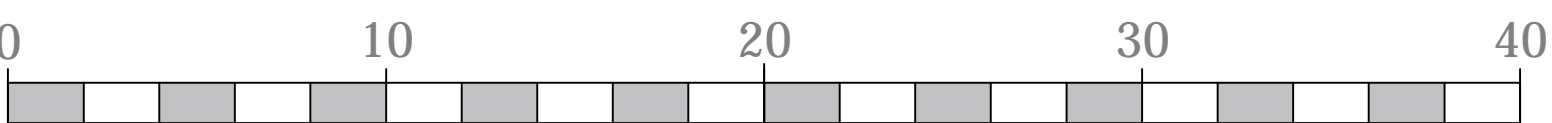

scale bar - metres



©CHURCHILL RETIREMENT LIVING

planning issues
TOWN PLANNING AND ARCHITECTURAL DESIGN

Rob Jackson RIBA
Design Director - South West
Churchill House * Parkside
Ringwood * Hampshire BH24 3SG
Telephone: (01423) 462372
Fax : (01423) 462101
Email: design@planningissues.co.uk

Client

Churchill
Retirement Living

Project Title

Retirement Living Apartments
Southampton Road
Lymington

Drawing Title

PROPOSED SITE PLAN

Scale 1:200 @ A1 Date 14/06/21

Drawn MJS Checked -

Drawing No. 10109LY-PA01 A Rev.